


RIGHT SIDE VIEW

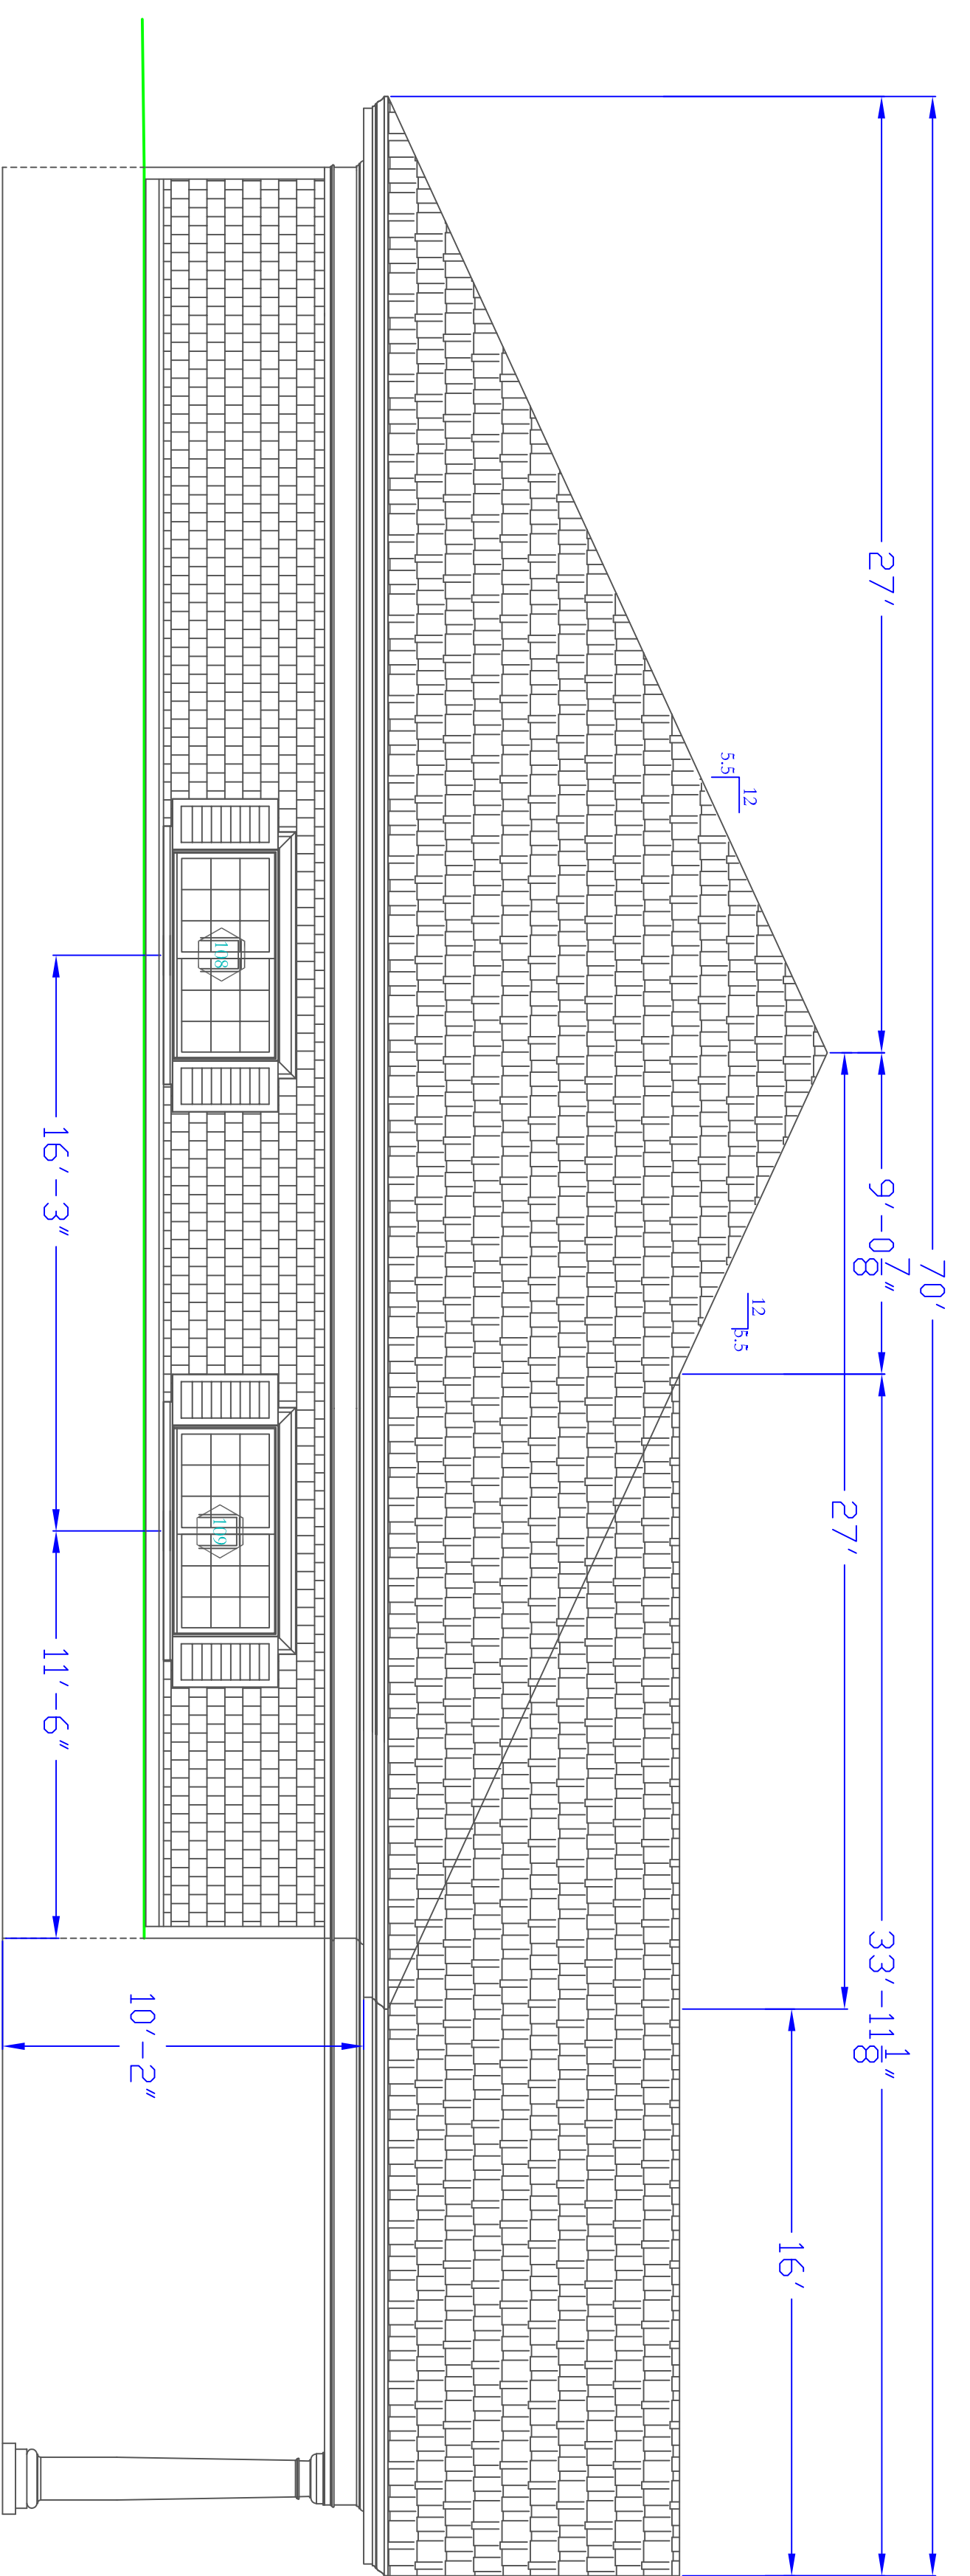

LEFT SIDE VIEW

NOTED SCALE IS ONLY VALID IF PRINTED ON ARCH D SIZE PAPER.

INDIAN RIVER LAKES ENGINEERING, PLLC
 P.O. Box 184
 Redwood, NY 13679
 Phone: 315-955-1106
 Fax: 888-809-2087
 Email: info@indianriverlakesengineering.com

NO.	Date	Revisions

ELEVATIONS
 TOWN OF HAMMOND
 21 SOUTH MAIN STREET
 HAMMOND, NY 13646

© Copyright Indian River Lakes Engineering, PLLC 2017
 The purchaser of these plans is given a limited license to reproduce these drawings and specifications for their own use and reproduction of these plans for construction at additional sites is prohibited.

Date: 7-2-2017
 Scale: 1/4" = 1'-0"
 Drawn By: WBIII
 Checked By: ABF
 Project: MUN. OFFICE

SHEET A-2

8 7 6 5 4 3 2 1

A B C D A B C D