
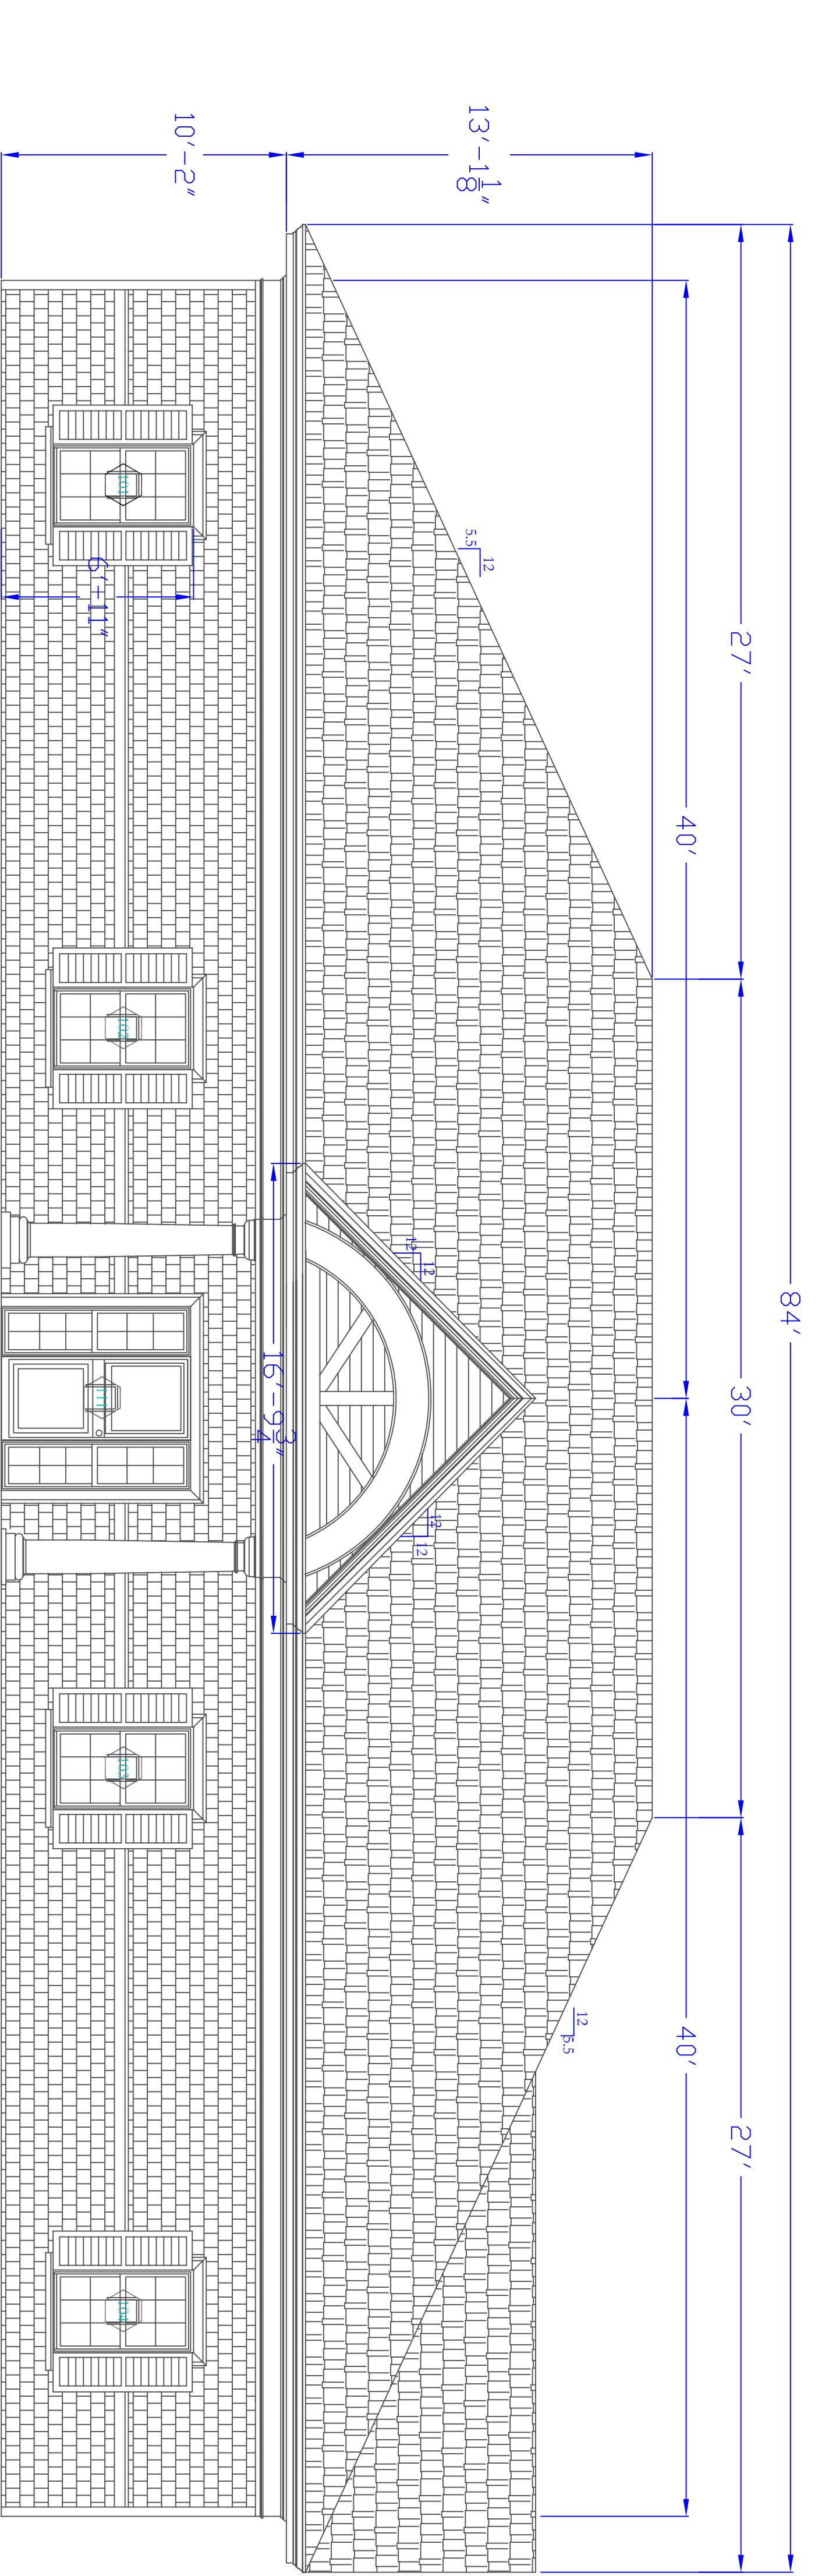


8 7 6 5 4 3 2 1

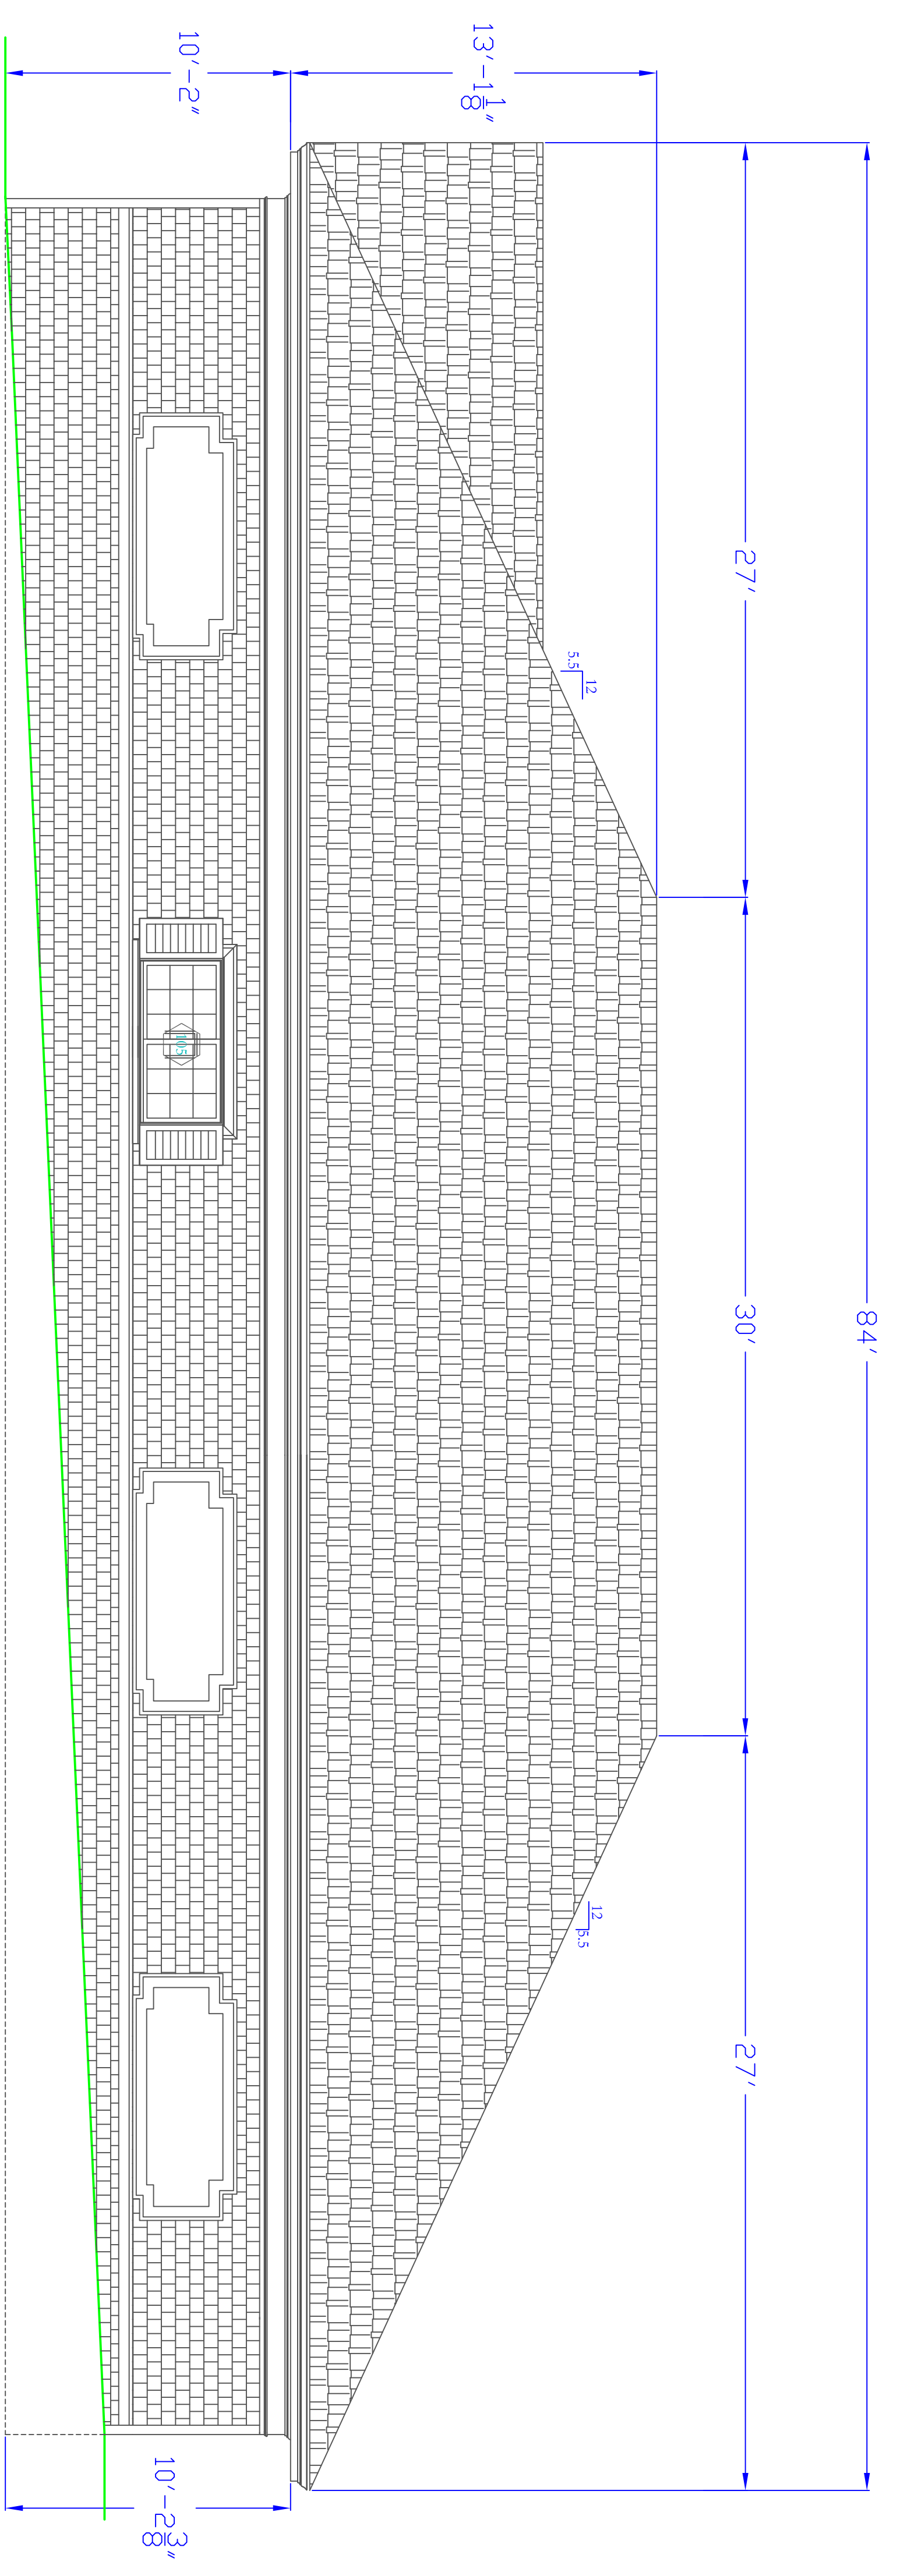

FINISHED FLOOR ELEVATION      CEILING ELEVATION

NOTED SCALE IS ONLY VALID IF PRINTED ON ARCH D SIZE PAPER.

**INDIAN RIVER LAKES ENGINEERING, PLLC**  
 P.O. Box 184  
 Rehoboth, NY 13679  
 Phone: 315-985-1106  
 Fax: 888-809-2087  
 Email: info@indianriverslakesengineering.com

NO.	Date	Revisions

**ELEVATIONS**  
 TOWN OF HAMMOND  
 21 SOUTH MAIN STREET  
 HAMMOND, NY 13646

© Copyright Indian River Lakes Engineering, PLLC 2017  
 The purchaser of these plans is given a limited license to reproduce these drawings and specifications for their own use and reproduction of these plans for construction at additional sites is prohibited.

Date: 7-2-2017  
 Scale: 1/4" = 1'-0"  
 Drawn By: WBIII  
 Checked By: ABF  
 Project: MUN. OFFICE

**SHEET A-1**